

 


KY School Nutrition Assn

KY Sch Nutrition
 2019
 Ky Int'l Conv. Ctr.
 Louisville, KY
 Hall D

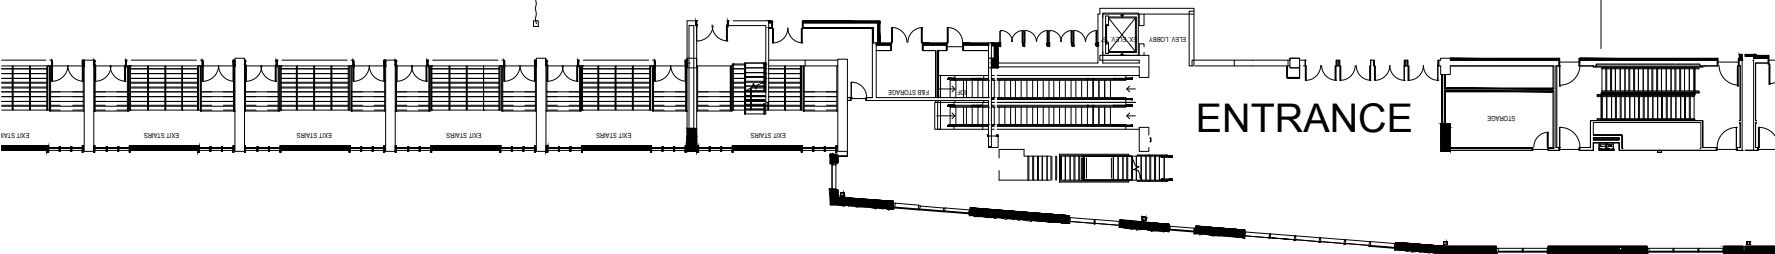

North Hall D

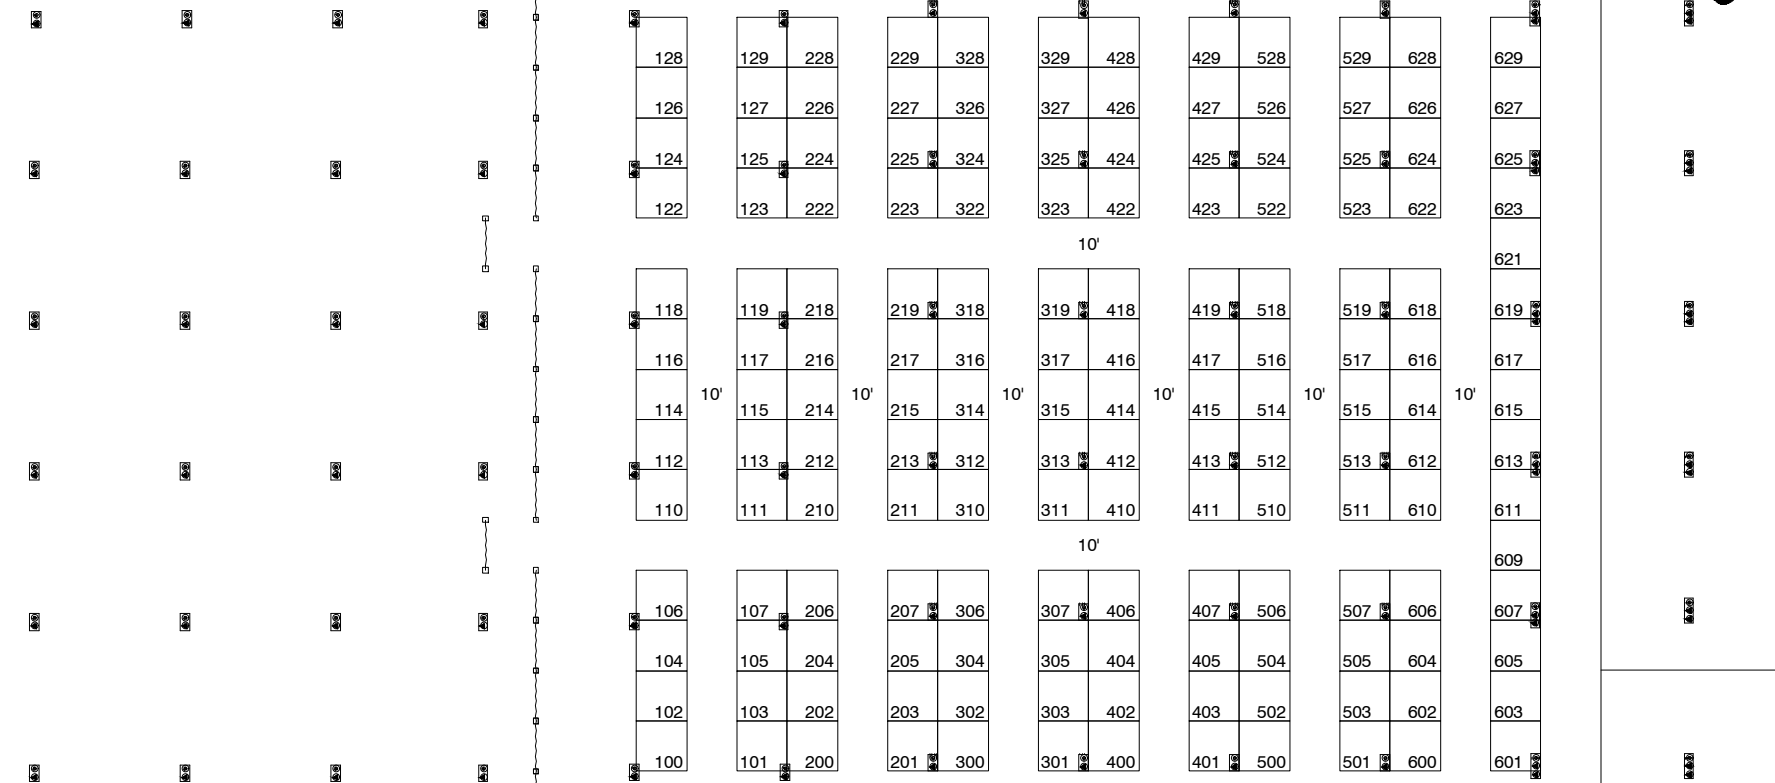

AE: Jennifer Cecil
 Show Number: 2119_19
 Drawn By: M. Ottman
 Revised: 6/12/2018 8:21 AM
 File: 2119_04_19_ky nutrition assn_r1.dwg

Every effort has been made to ensure the accuracy of all information contained on this floor plan. However, no warranties, either expressed or implied are made with respect to this floor plan. If the location of building columns, utilities or other architectural components of the facility is a consideration in the construction of an exhibit, it is the sole responsibility of the exhibitor to physically inspect the facility to verify all dimensions and locations.

